






FRONT ELEVATION

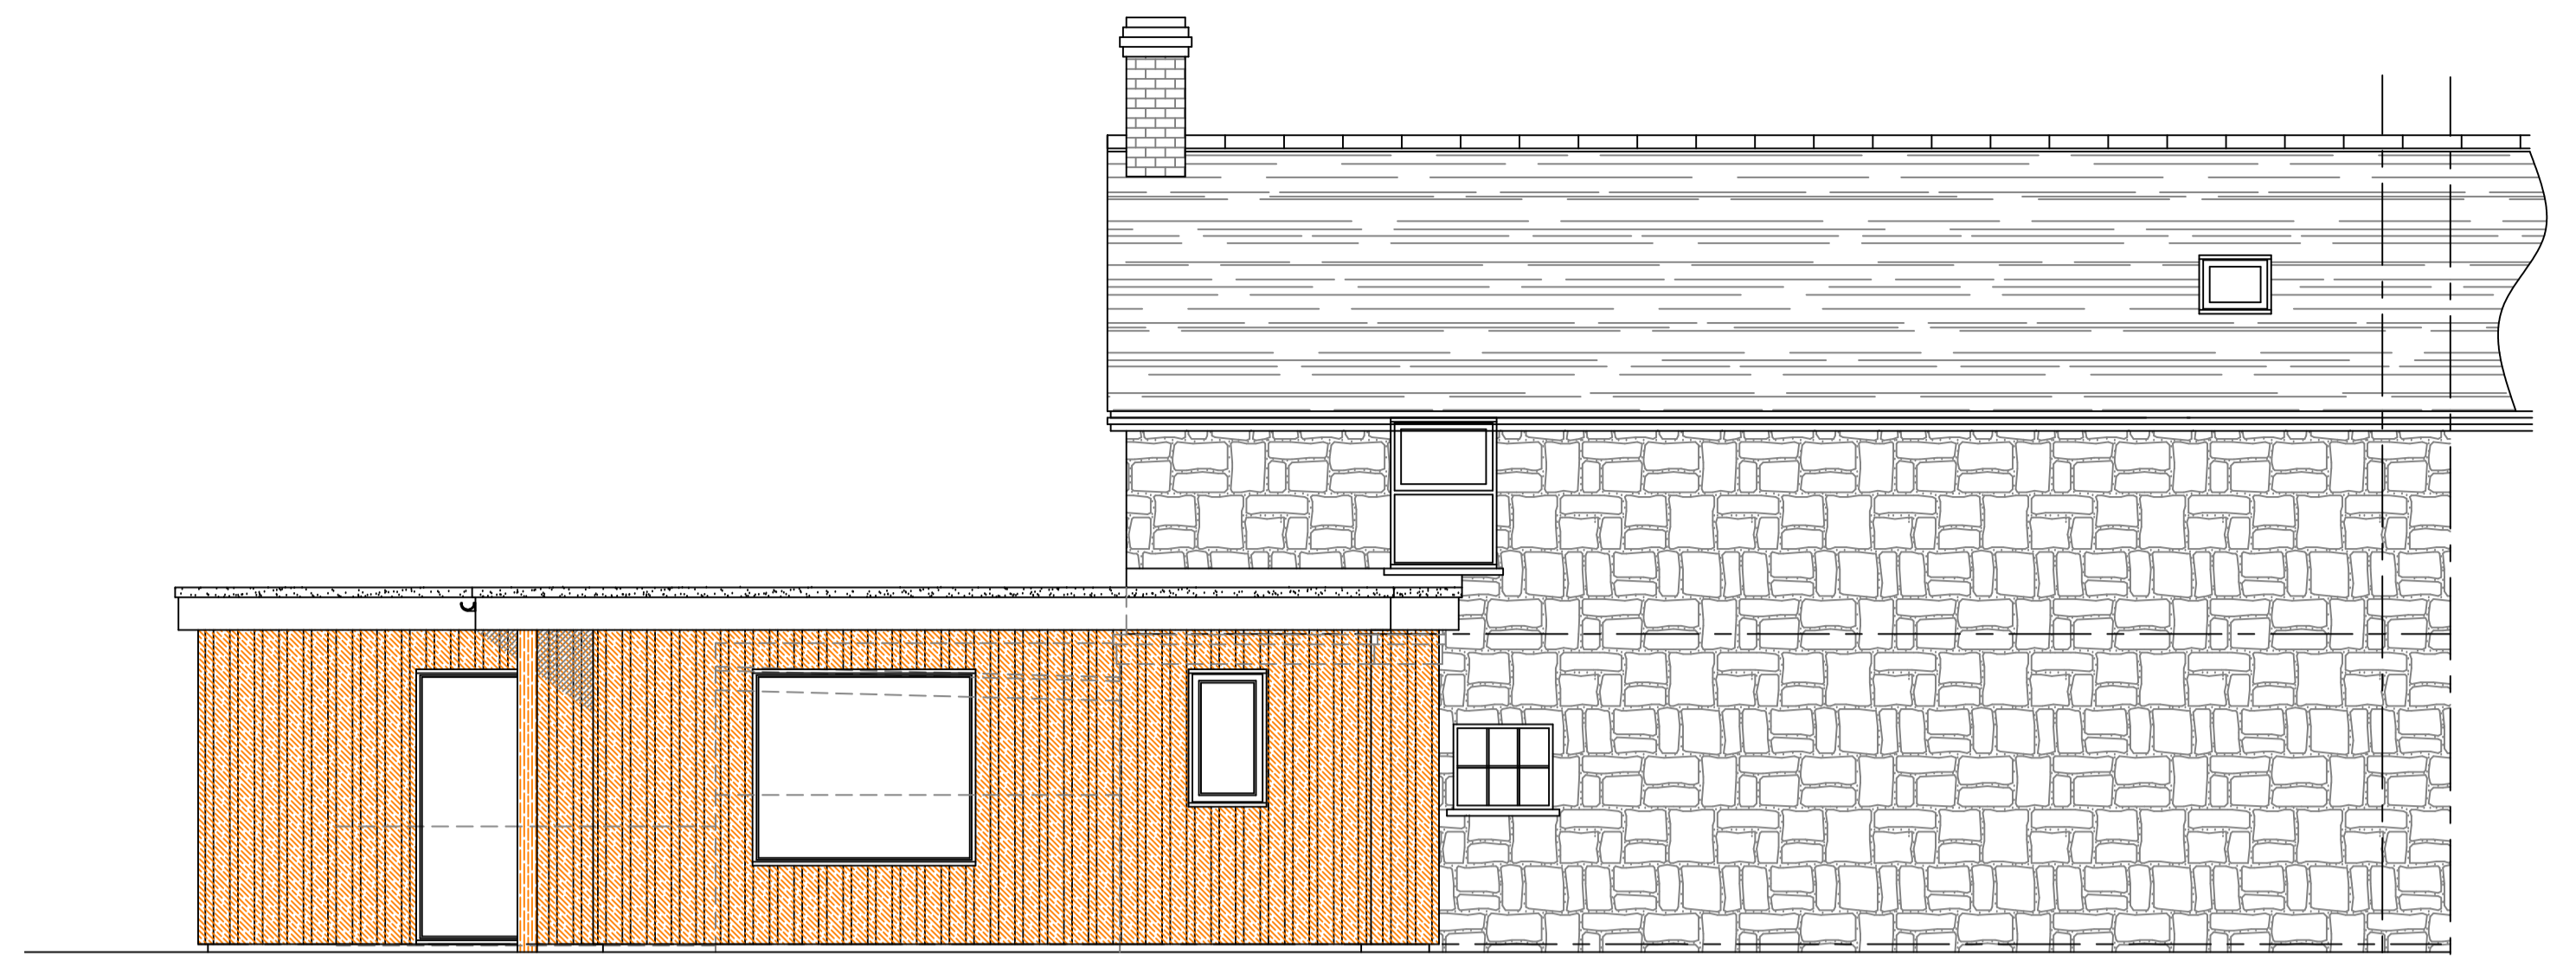


REAR ELEVATION

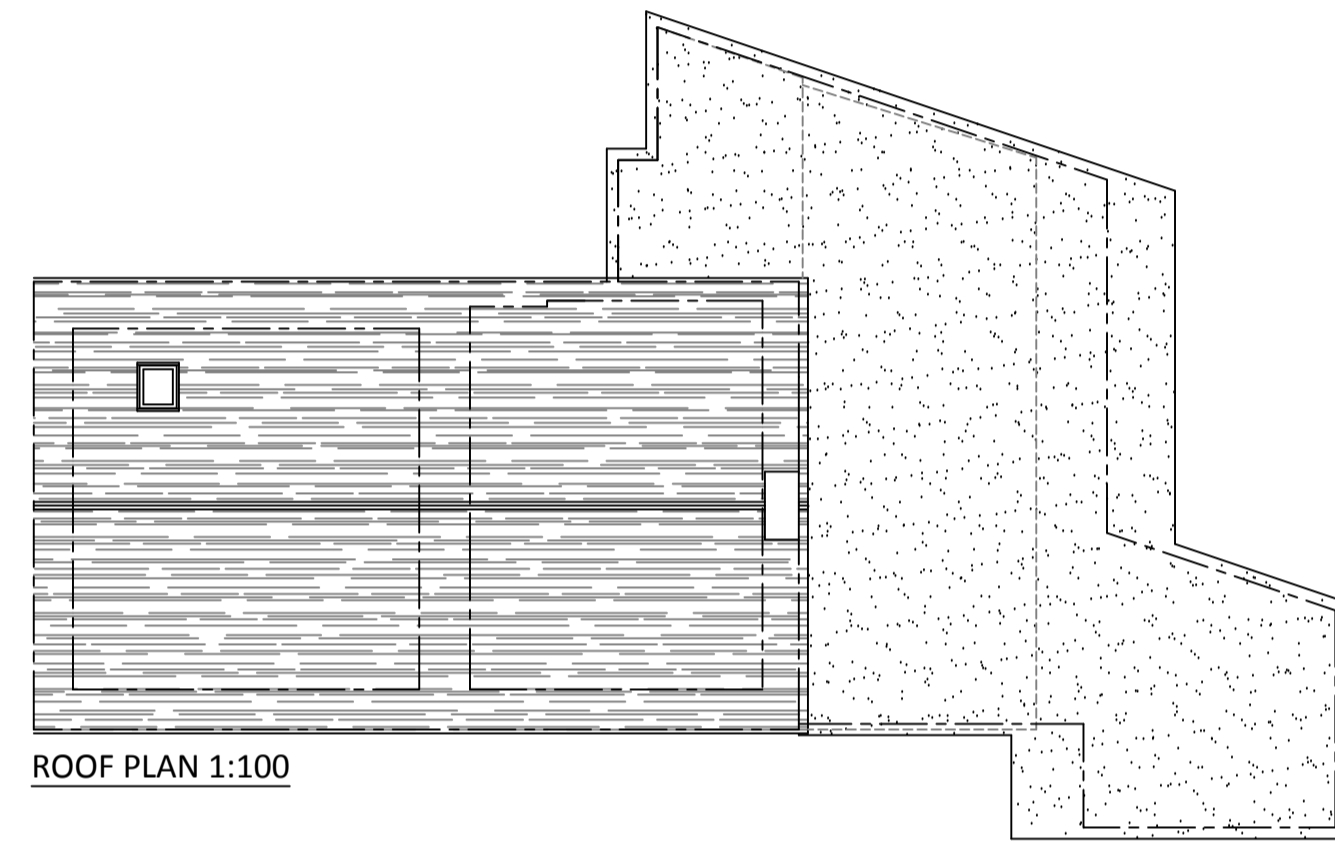

ROOF PLAN 1:100

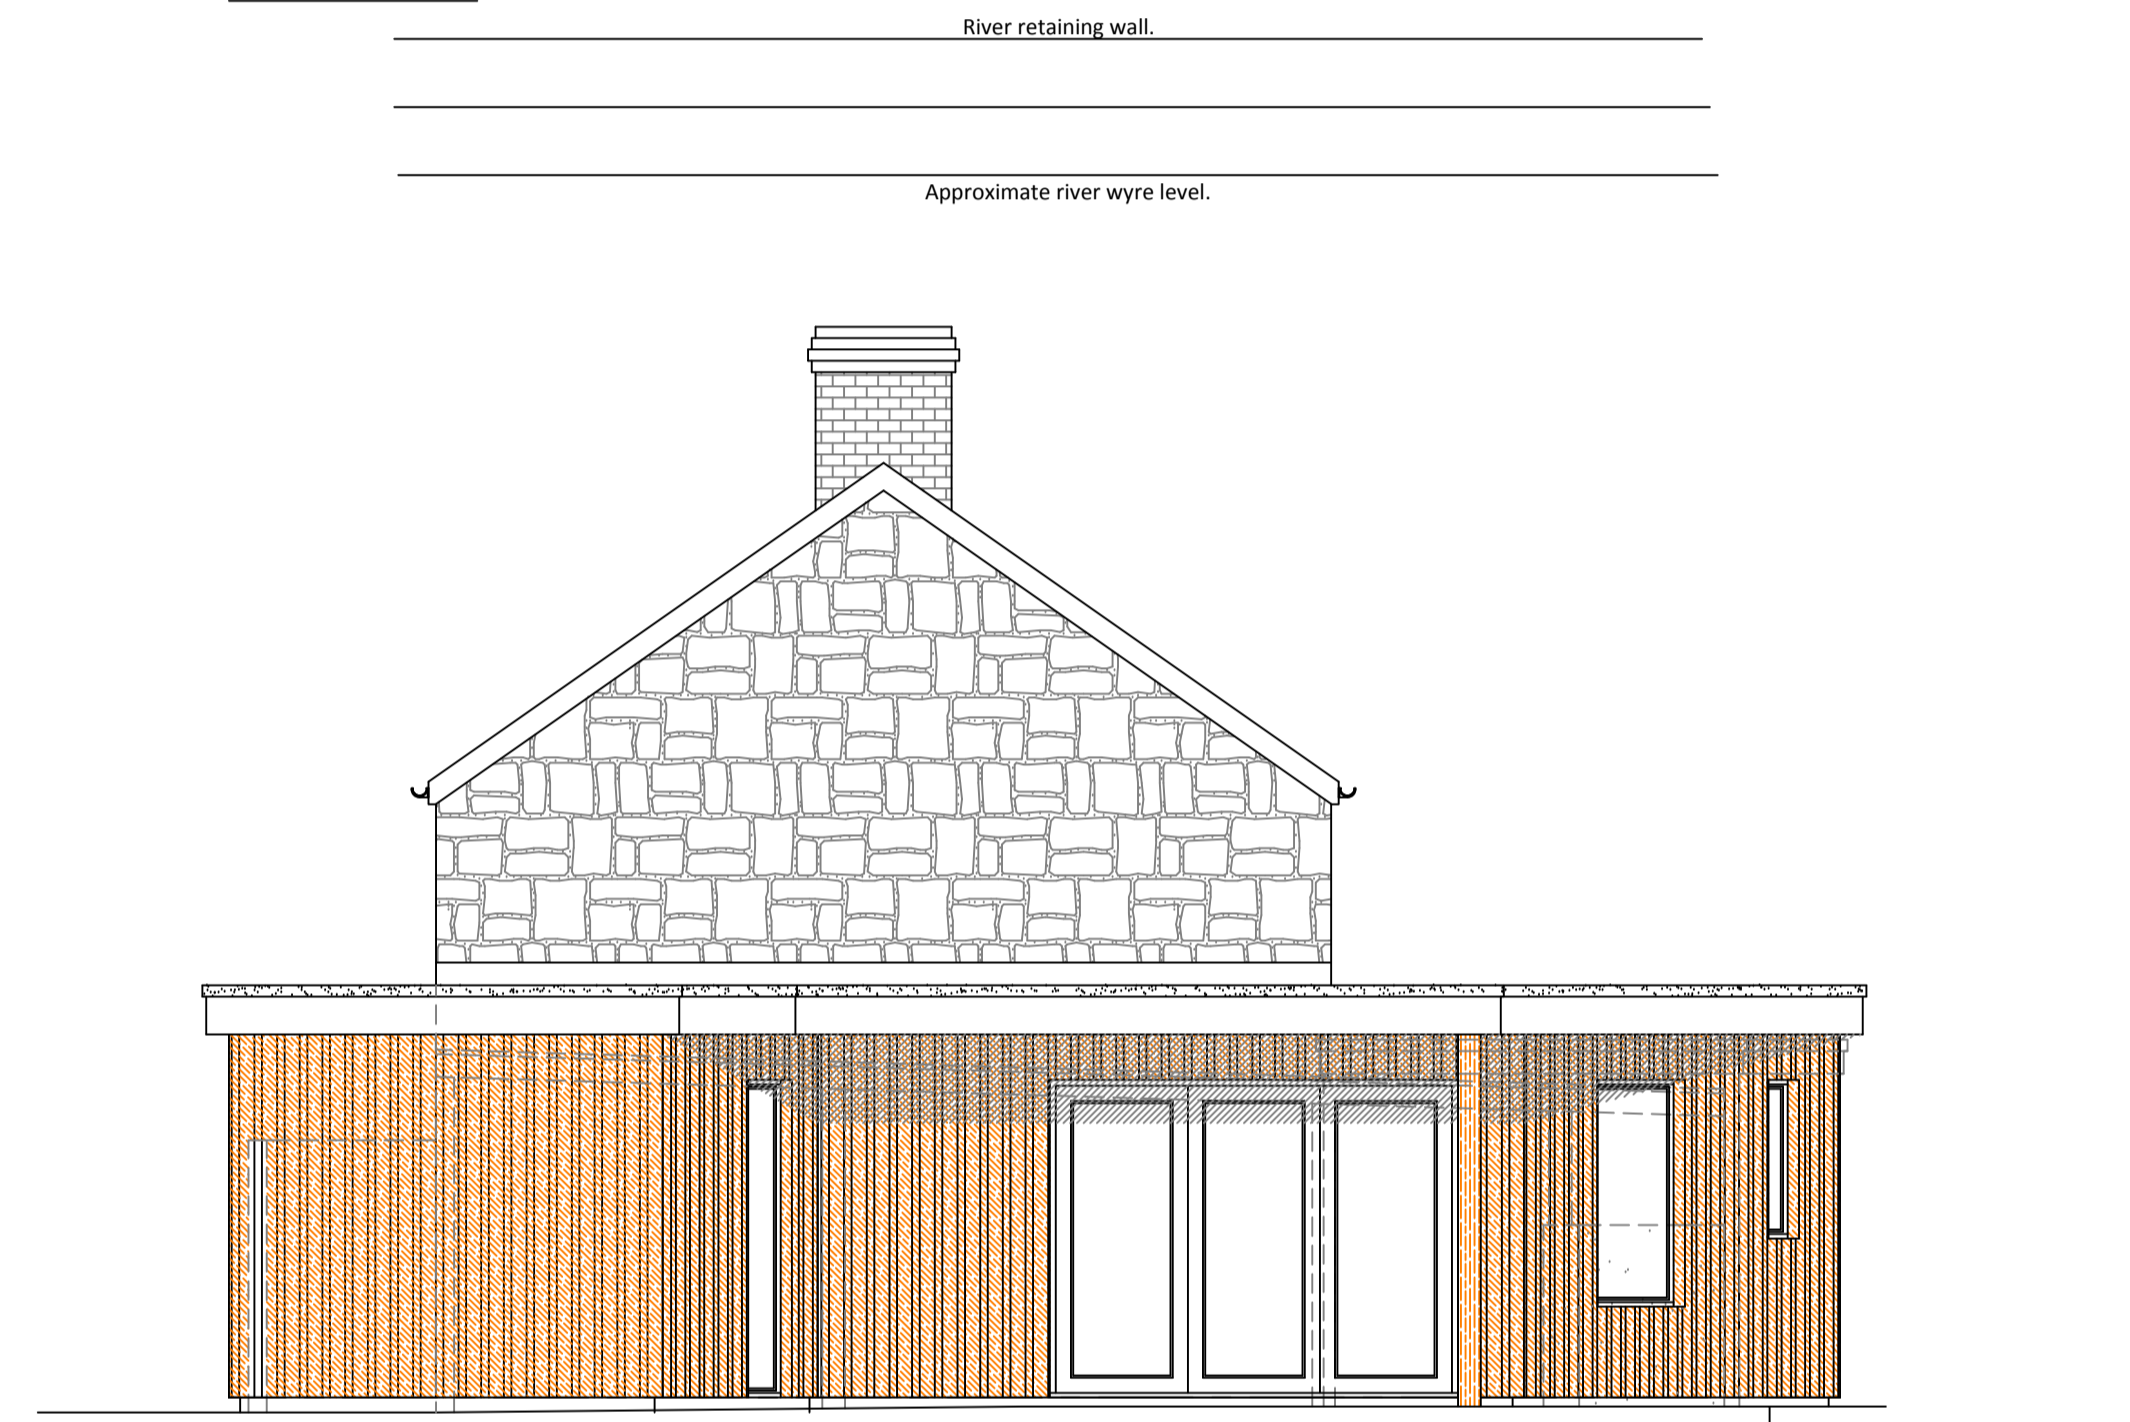

SIDE ELEVATION

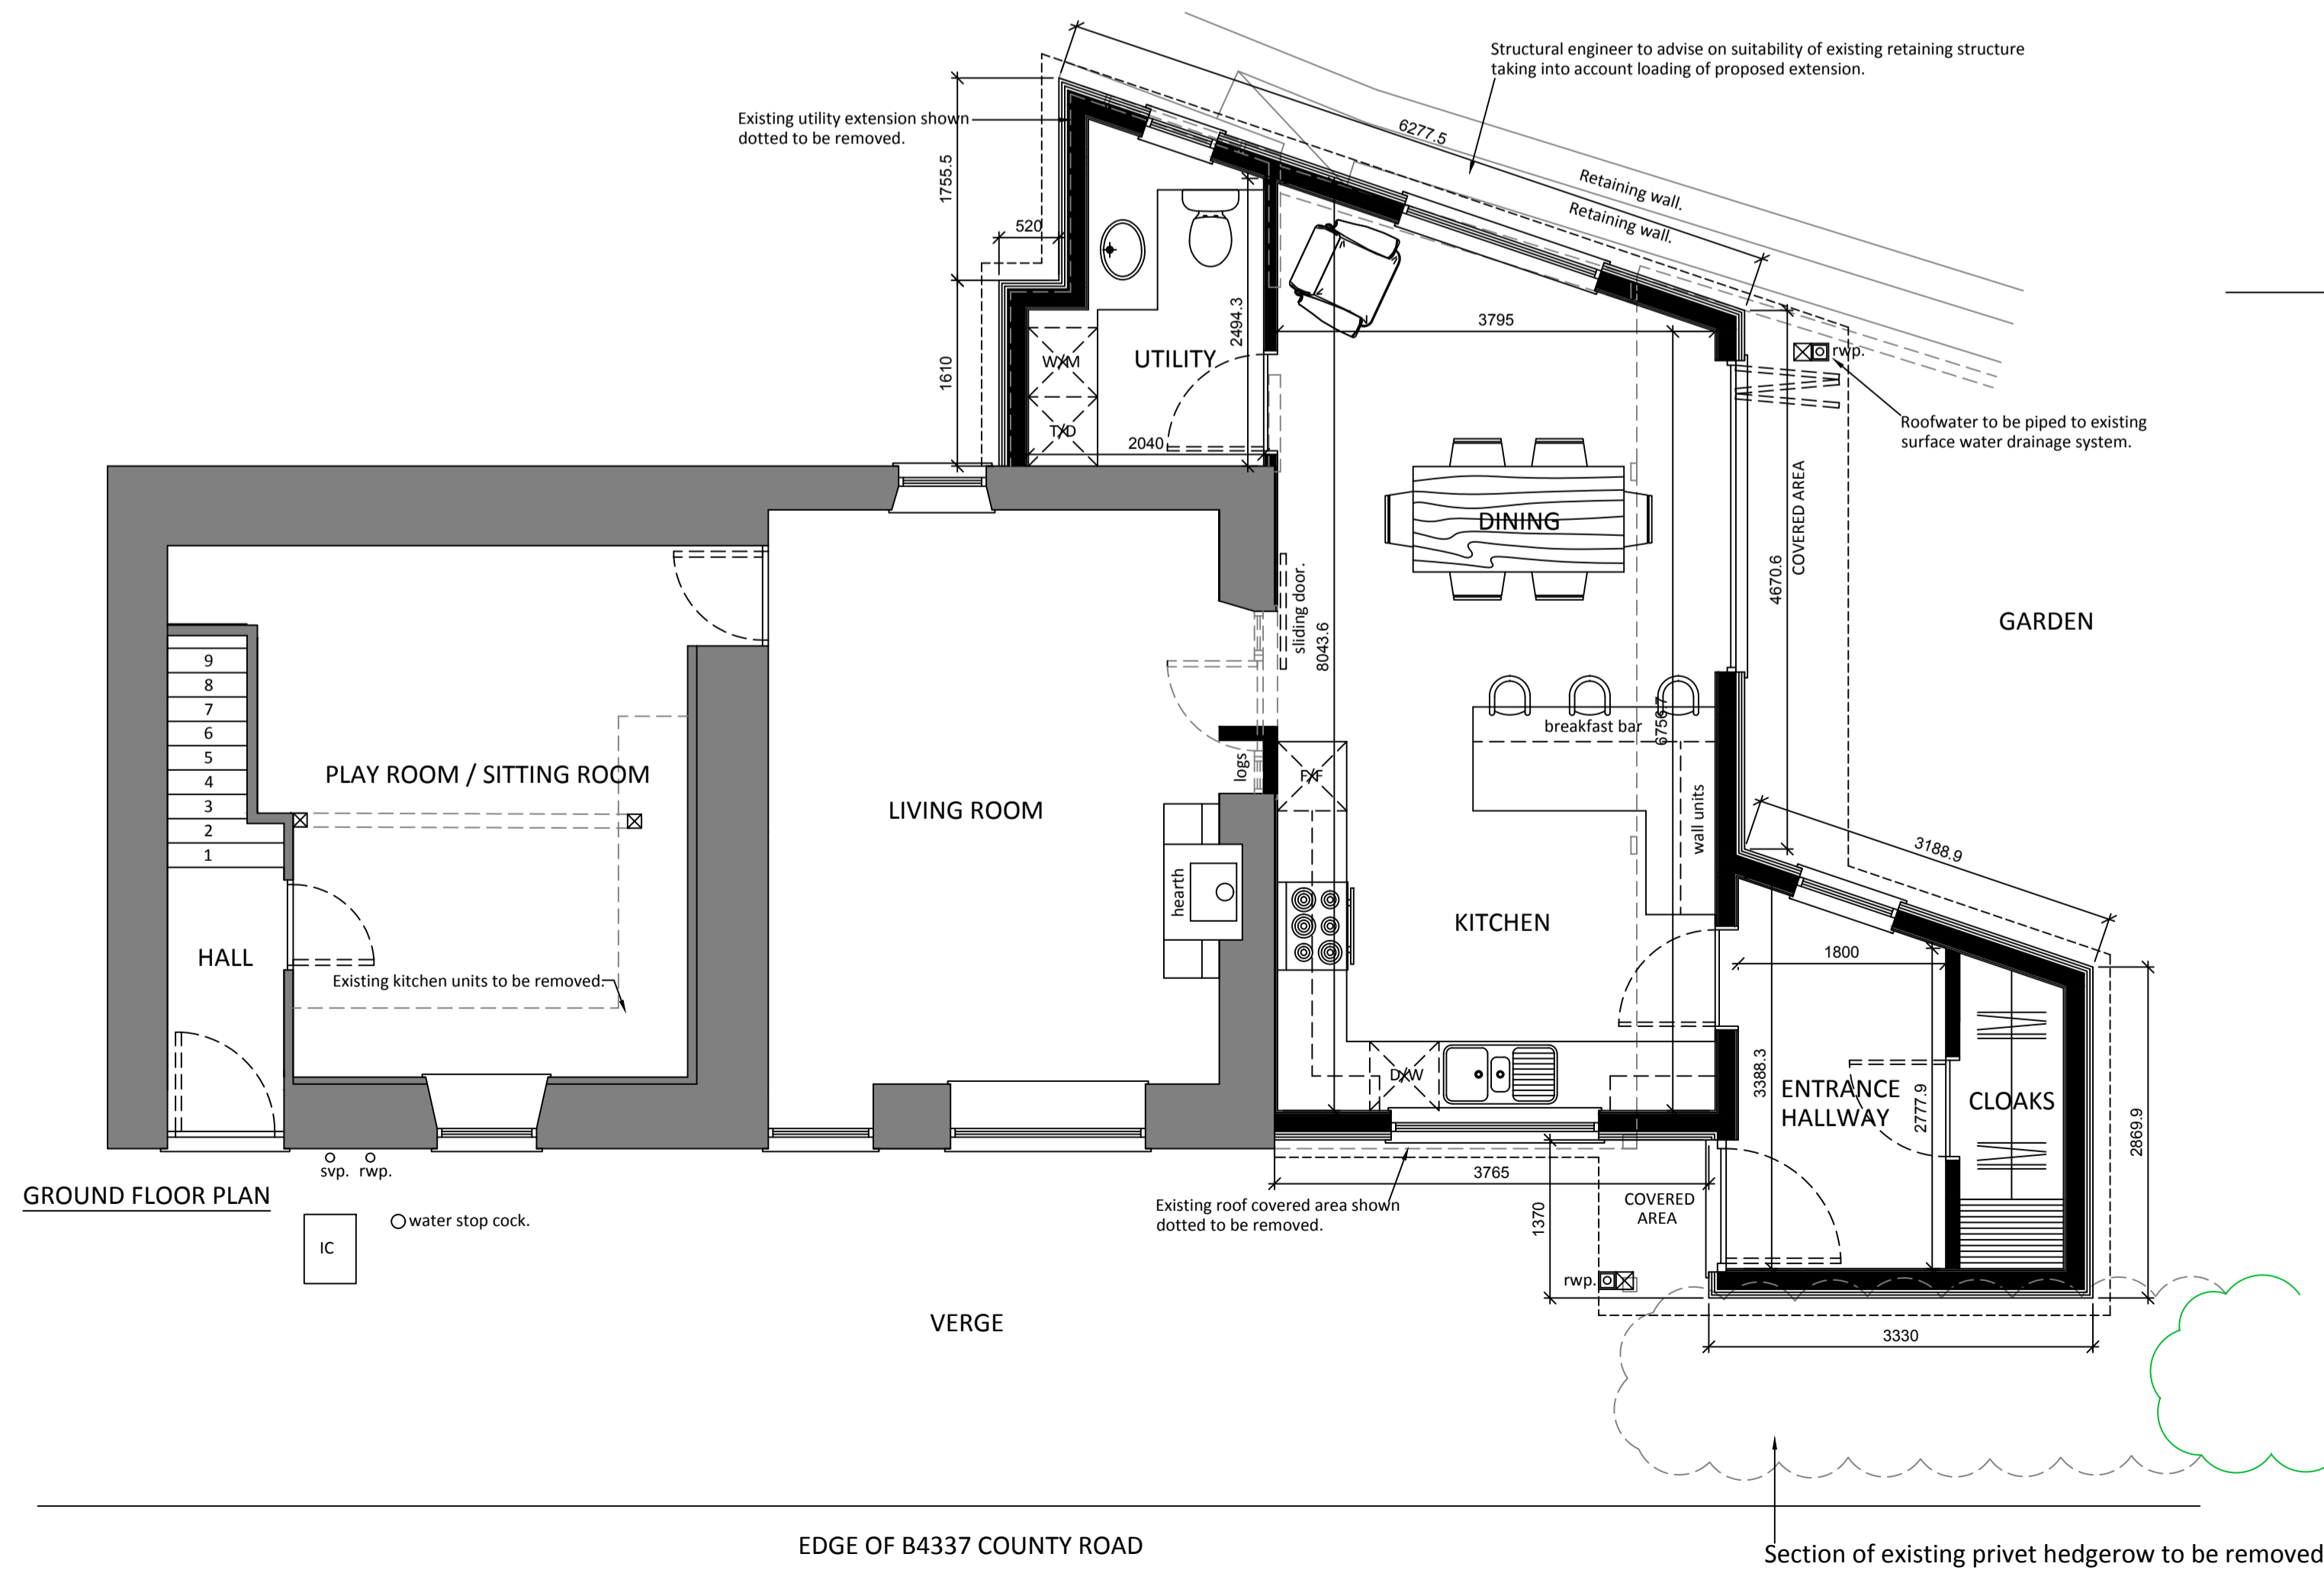

GROUND FLOOR PLAN

IC water stop cock.

EDGE OF B4337 COUNTY ROAD

Section of existing privet hedgerow to be removed.

MF

ARCHITECTURAL SERVICES

Tan Y Dderwen, Llanrhystud, Aberystwyth, Ceredigion, SY23 5ED
01974 272848 / 07969 115919
gareth_flynn@yahoo.co.uk

Project Title			
Proposed extension to dwelling at Afonlas, Llanrhystud, Aberystwyth, Ceredigion, SY23 5AA.			
Drawing Title			
Proposed Floor Plan, Roof Plan & Elevations.			
Scale	Drawn by	Date	Drawing No
1:50@A1	GF	29/07/21	2